


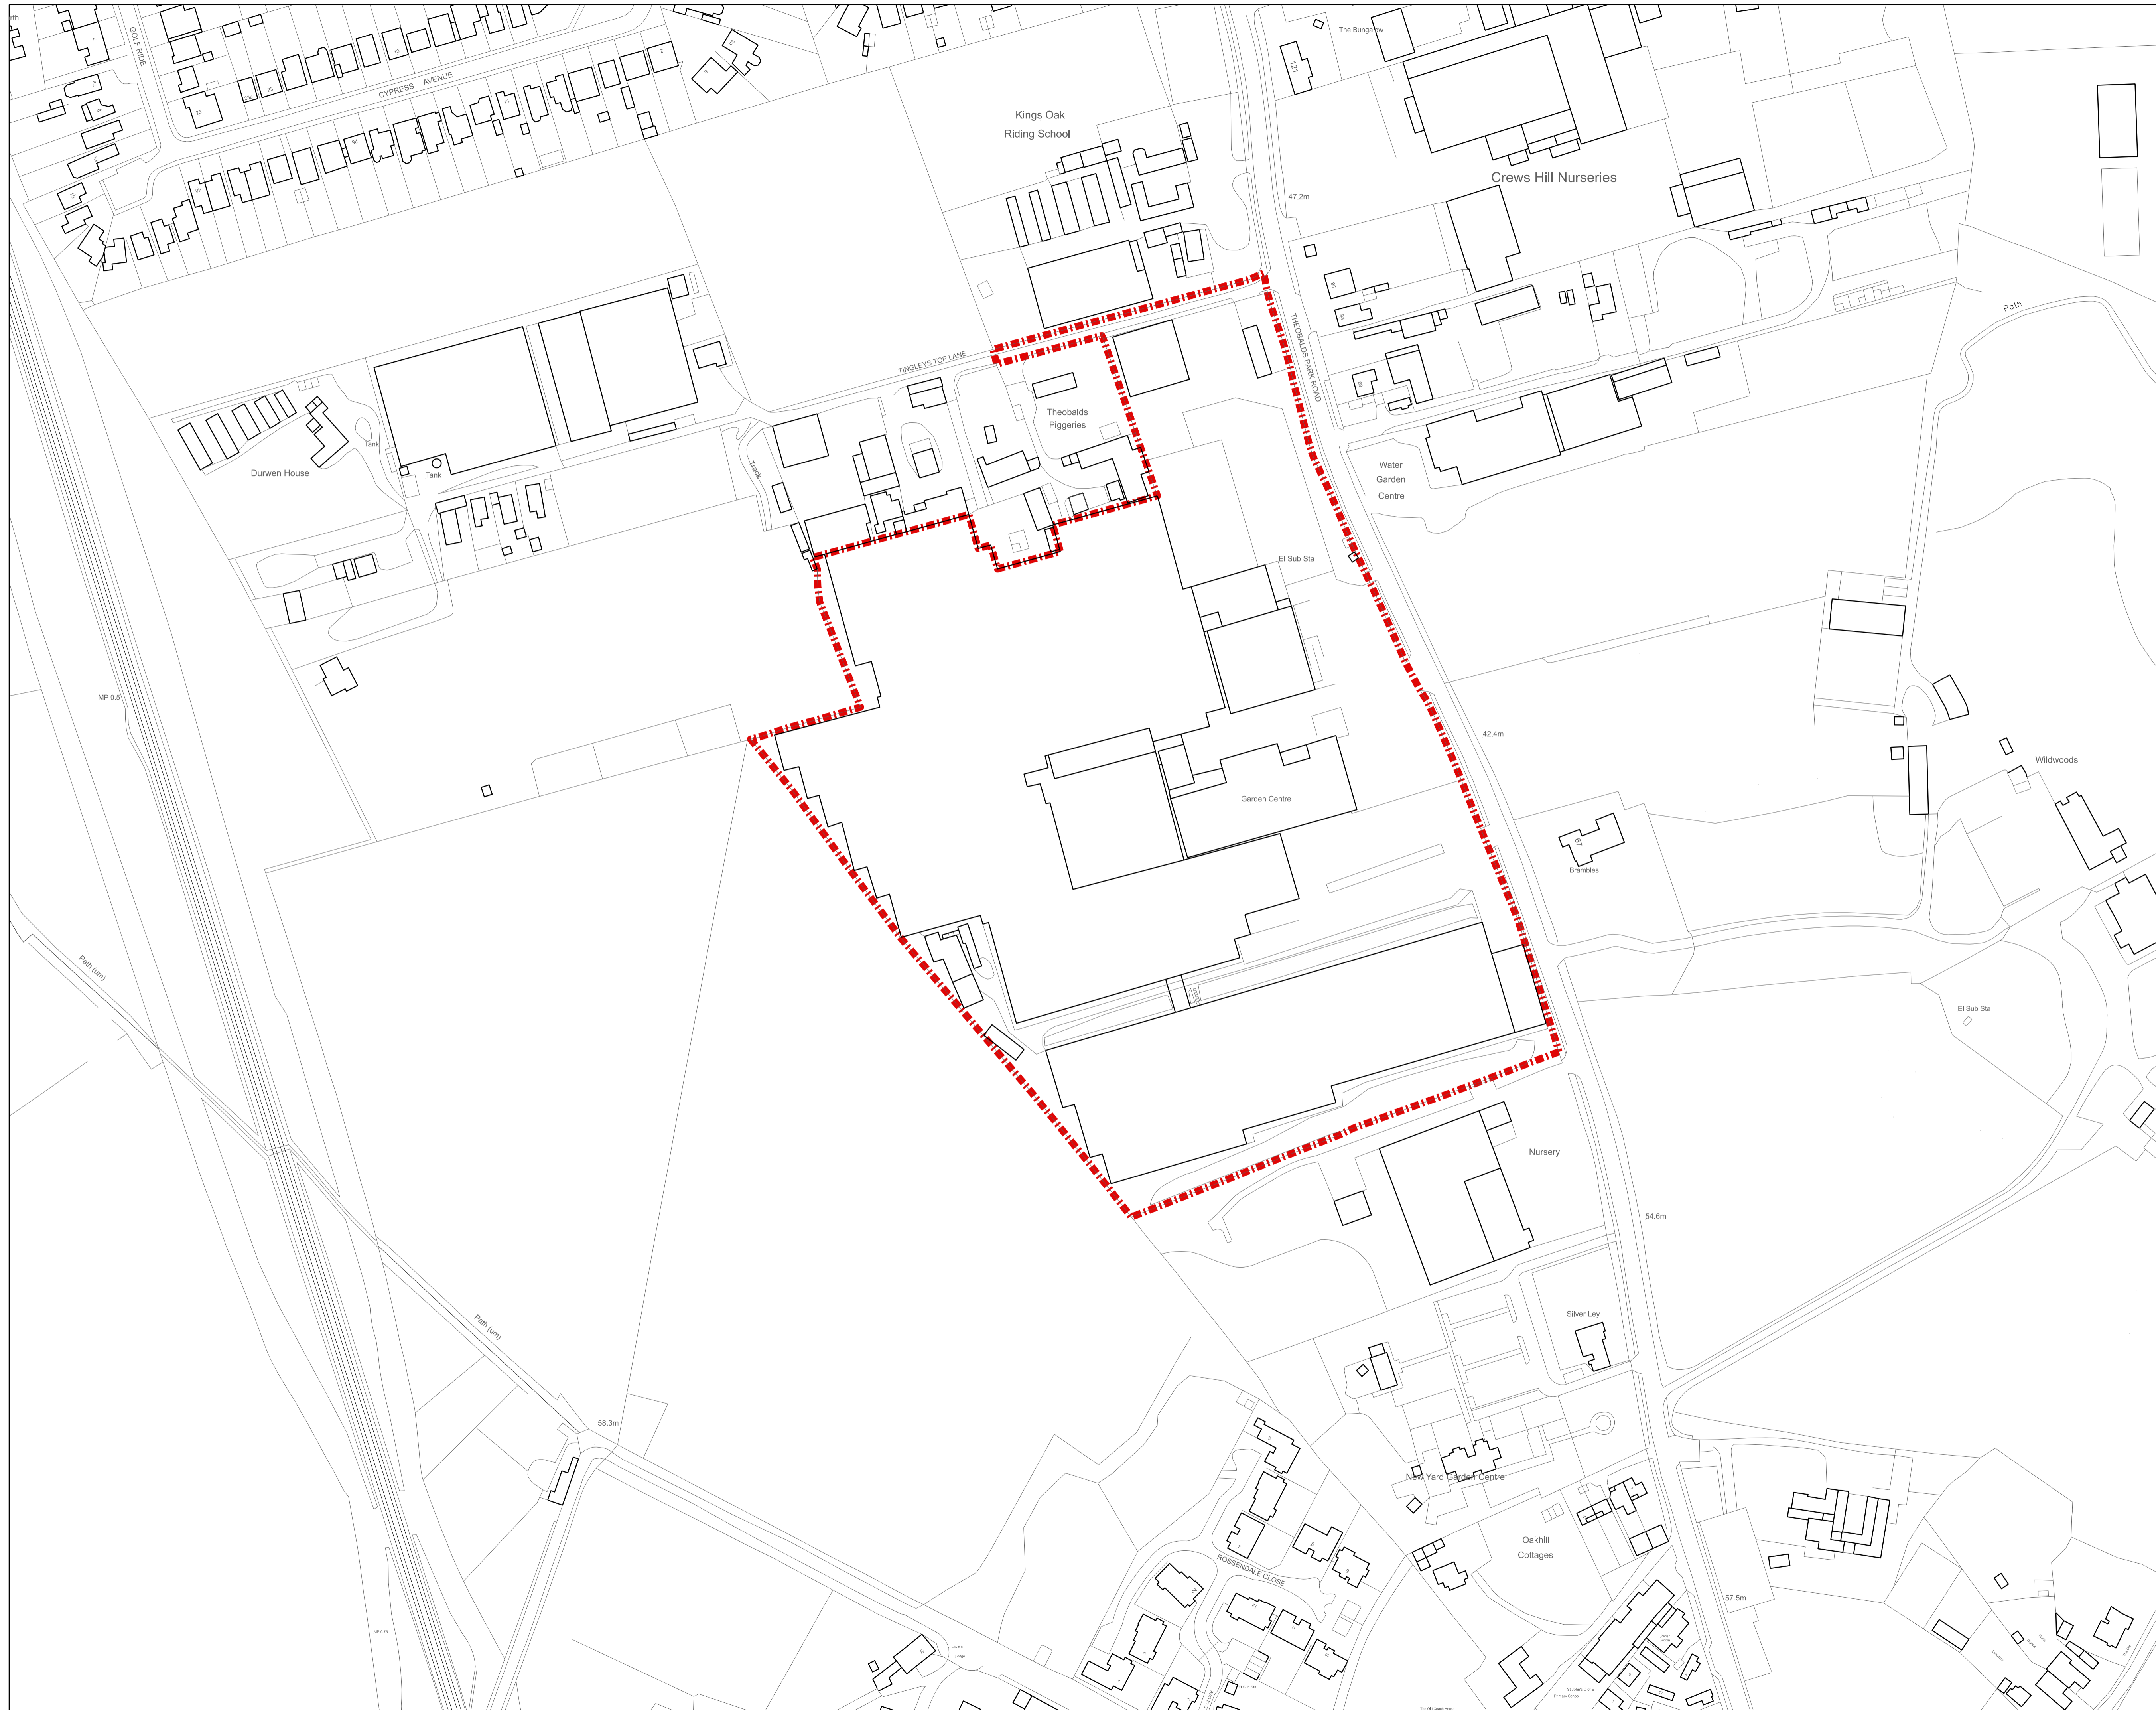

Enclosure 1

Parkview Nursery Site Location Plan



General Notes
 DO NOT SCALE. All dimensions must be checked on site, errors are to be reported.
 All illustrated material is subject to copyright. Unless otherwise agreed in writing, all rights to use this document are subject to payment of all Architect's charges. This document may only be used for the express purpose and project for which it has been created and delivered, as notified in writing by the Architect. This document may not be otherwise used or copied. Any unauthorised use of this document is at the user's sole risk and without limiting the Architect's rights the user releases and indemnifies the Architect from and against all loss so arising.
 Contractors must ensure that cross referenced drawings and specifications noted on these drawings are checked on a regular basis to ensure that the latest revisions are used.

Key Plan
 Site boundary

Issue Record By Chk Date

P01 For information GF GF 25.02.2021

Title
 Site plan

Project
 Crews Hill

Scale
 1:1250 @ A1

Status
 For information

Drawing Number 593-PTA-ZZ-DR-A-0002 **Revision** P01

Patel Taylor
 48 Rawstorne Street
 London EC1V 7ND
 T +44 (0)20 7278 2323
 www.pateltaylor.co.uk