


This drawing, the work of architecture to which it relates and any notes relating to it are protected by copyright. To the extent that this is a design document it is in addition, protected by design right. All rights in it are reserved. It is provided for your information about the application only. No part of it or any design to which it relates may be reproduced in any form or any means without the prior written permission of Fairview New Homes Limited, except as expressly permitted by law. The doing of any unauthorised act in relation to it may result in both a civil claim and criminal prosecution.
© Crown Copyright 2010. All rights reserved. License number 10002044!

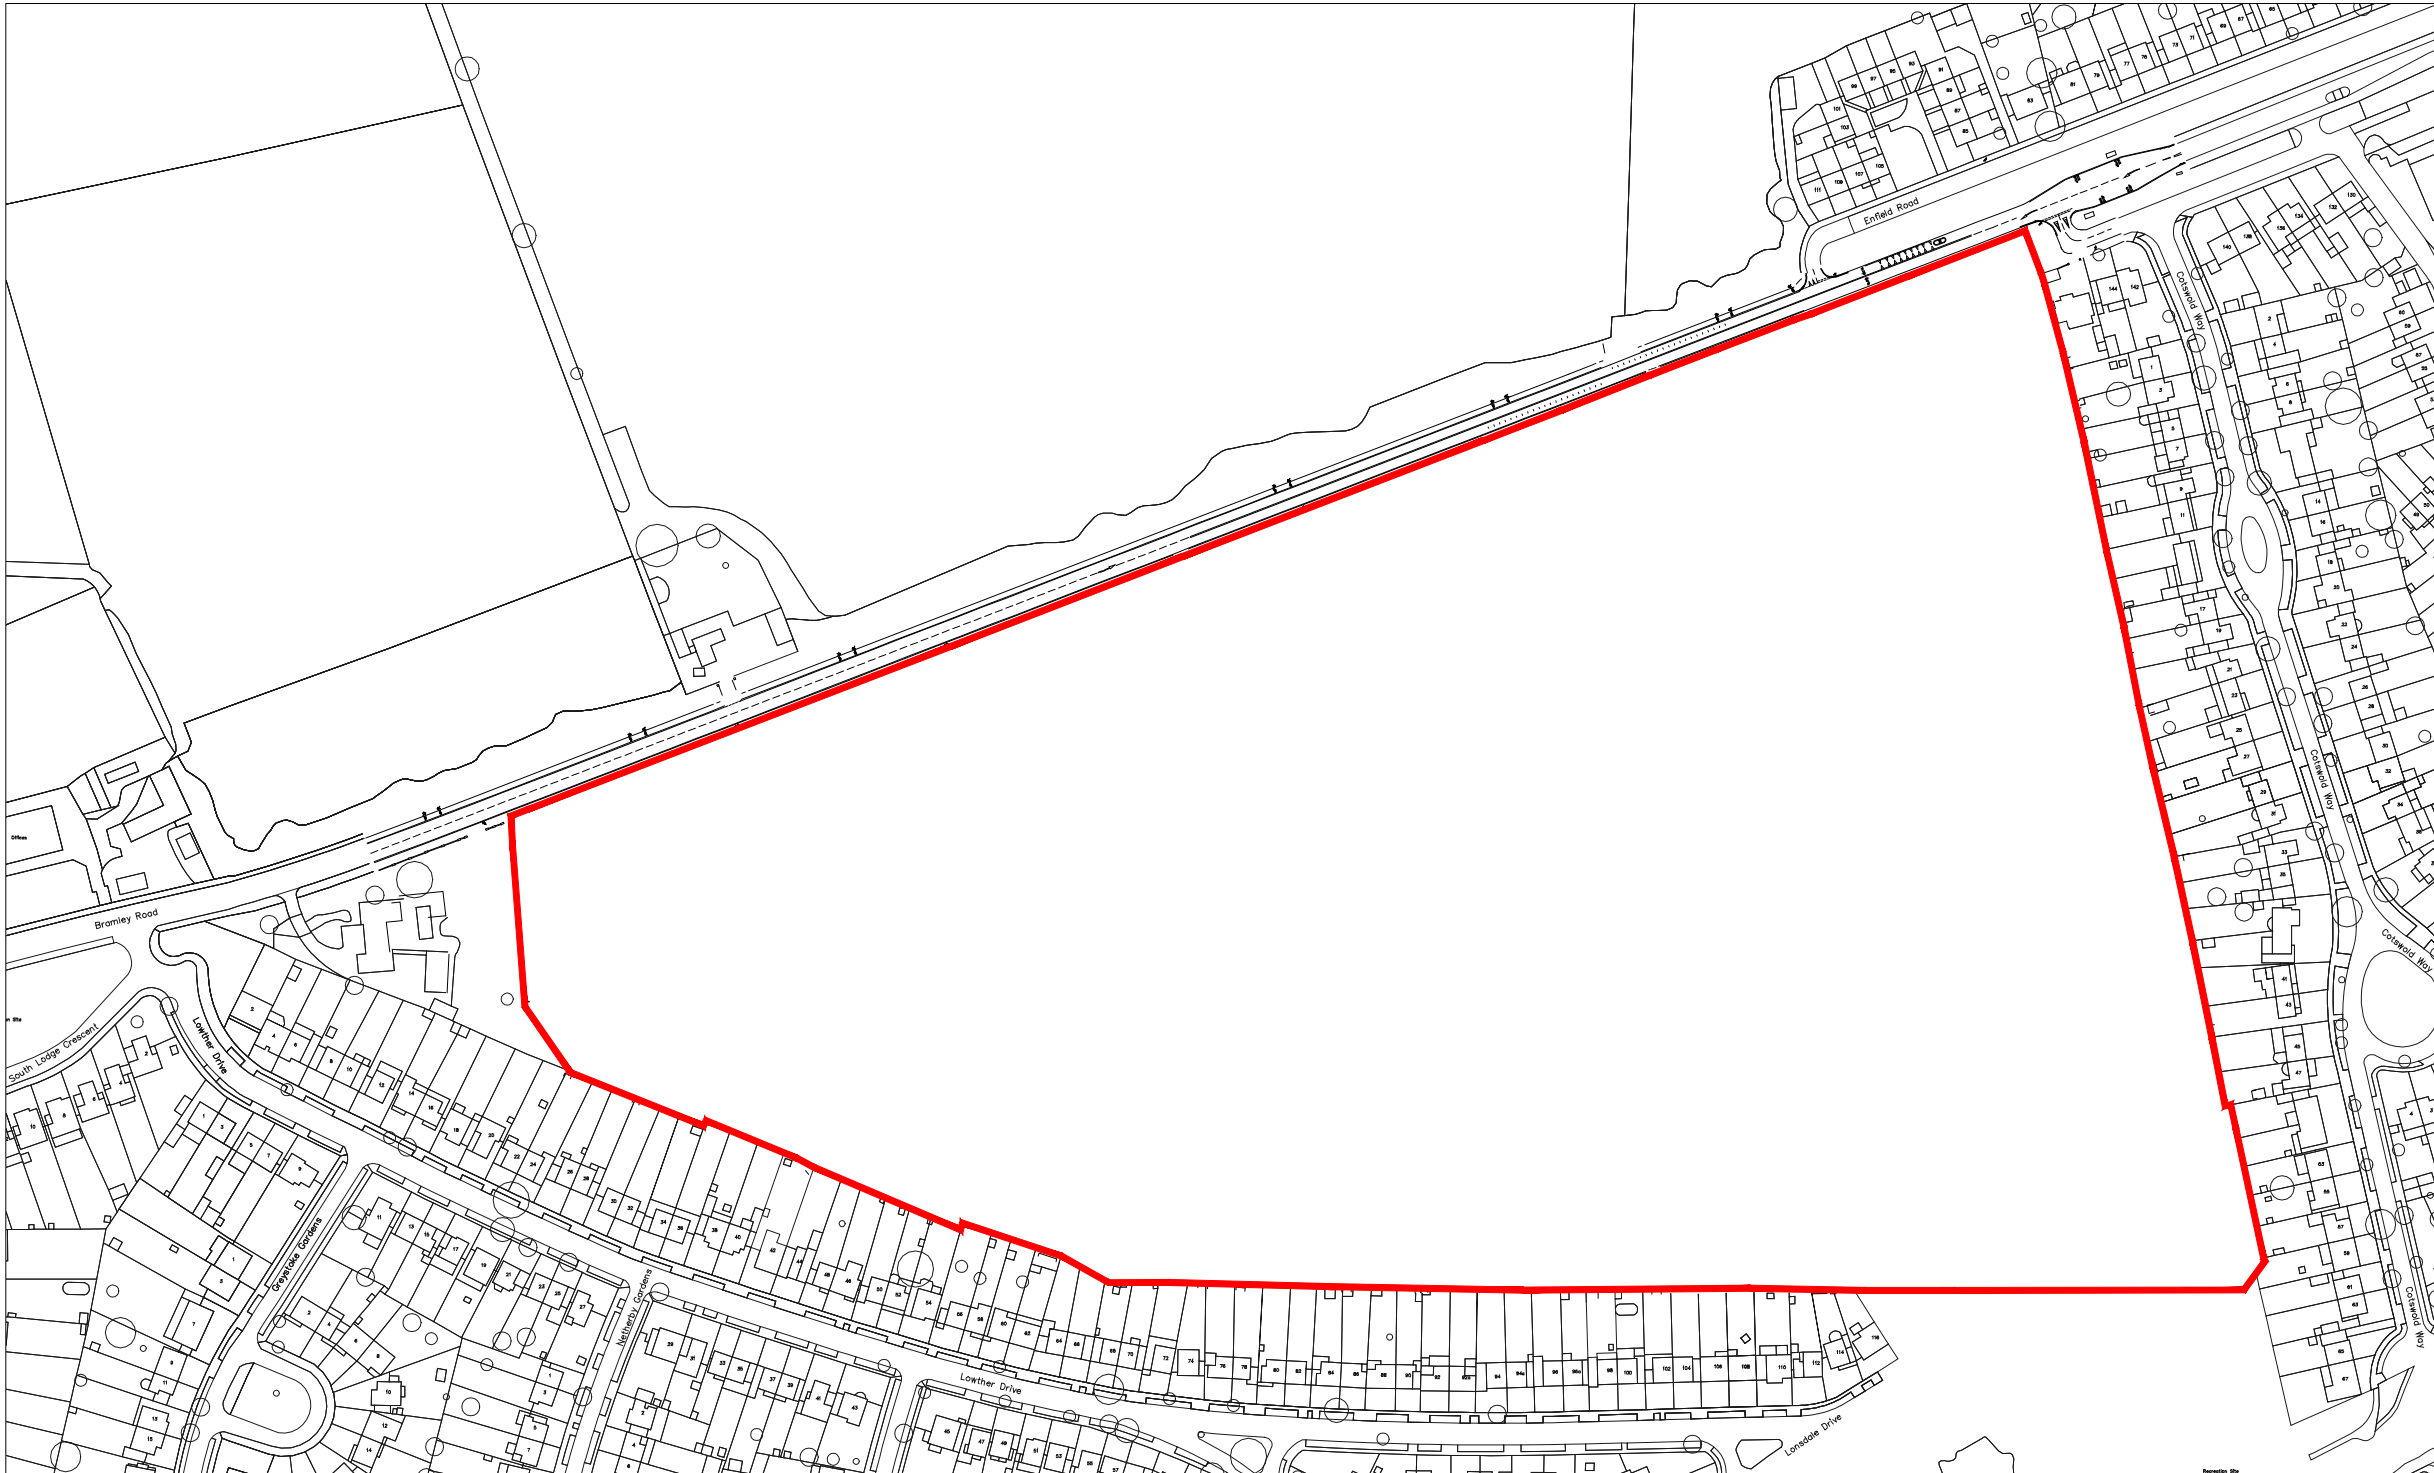

Fairview[®] NEW HOMES Ltd.

LAND AT ENFIELD ROAD ENFIELD LOCATION PLAN

Scale 1:2500@A3
Date FEB 2016
Drawn PM

FAIRVIEW NEW HOMES Ltd.
50 Lancaster Road Enfield Middx EN2 0BY
Telephone: 0208-366 1271 Fax: 0208-366 7219

Drawing No. Revision

FNH378-LOC

