



100  
Millimetres  
0 10  
DO NOT SCALE

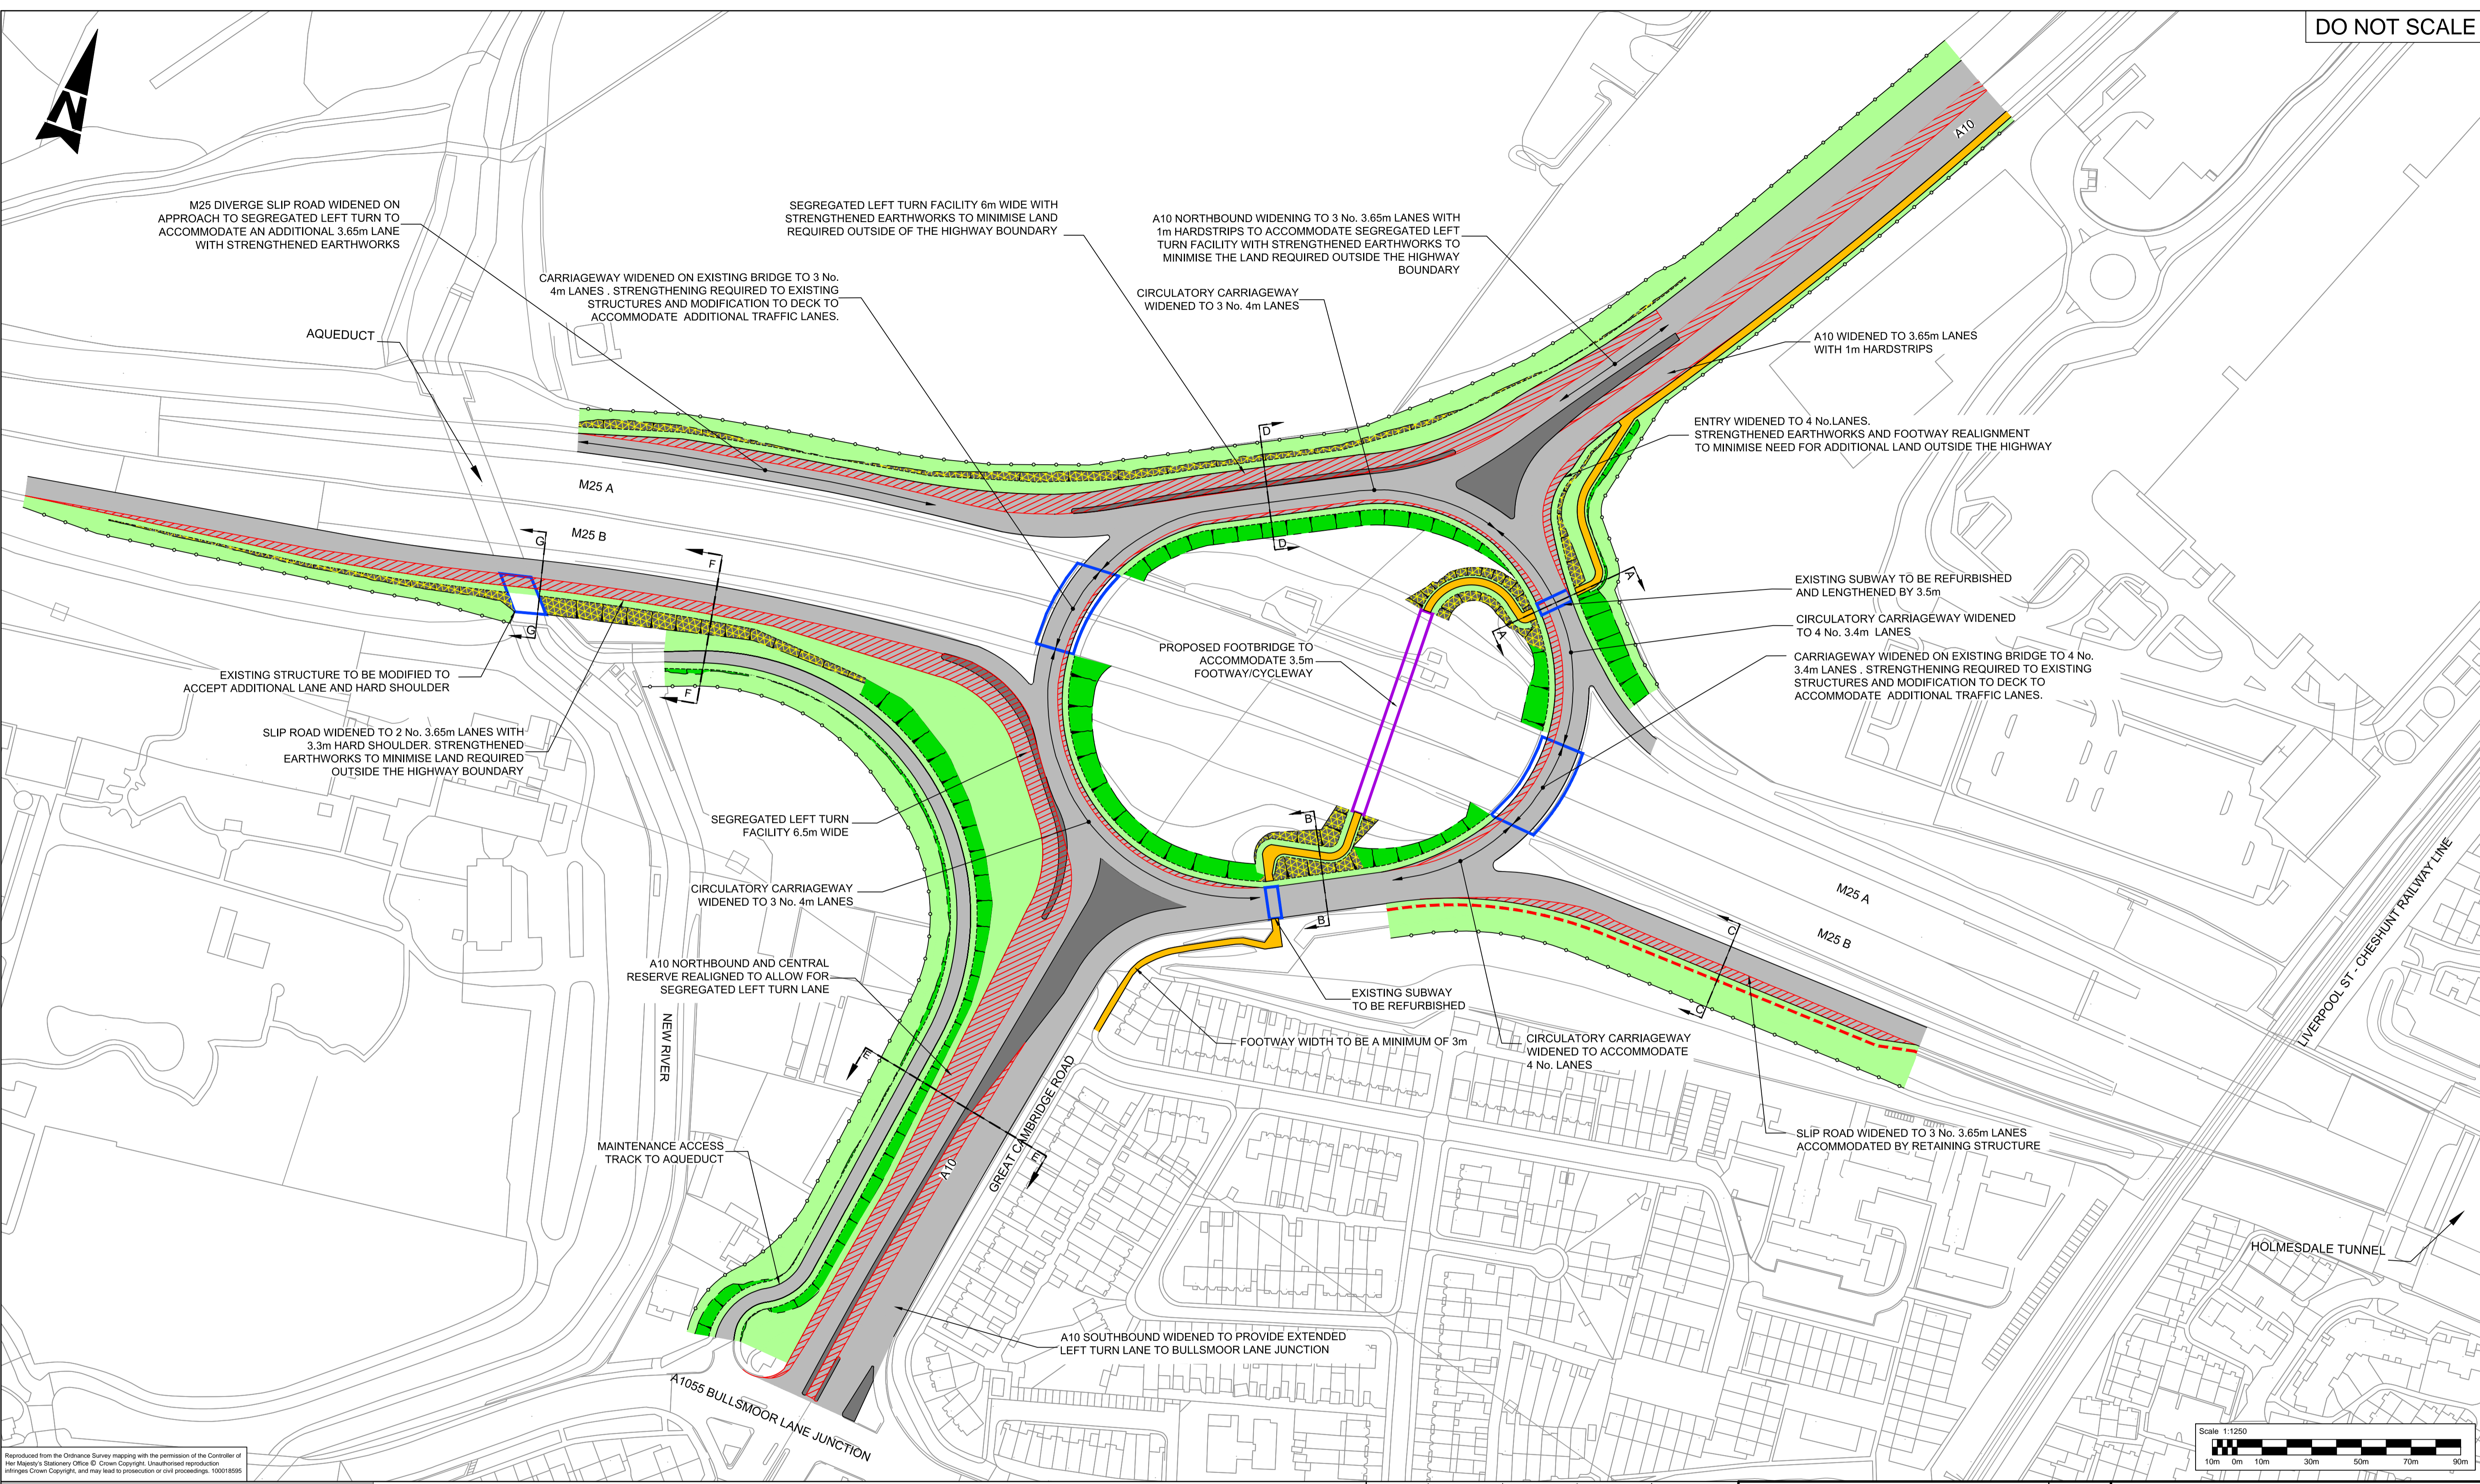

Reproduced from the Ordnance Survey mapping with the permission of the Controller of Her Majesty's Stationary Office © Crown Copyright. Unauthorised reproduction infringes Crown Copyright, and may lead to prosecution or civil proceedings. 100018295

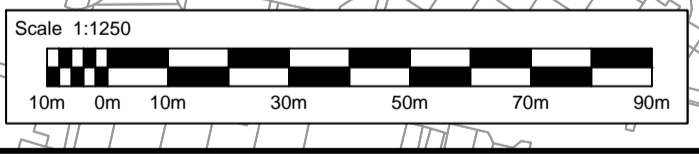

SAFETY, HEALTH AND ENVIRONMENTAL INFORMATION	
In addition to the hazards/risks normally associated with the types of work detailed on this drawing, note the following significant residual risks (Reference shall also be made to the design hazard log).	
Construction HIGH VOLTAGE CABLE PRESENT IN AREA OF WORKS	
Maintenance / Cleaning HIGH VOLTAGE CABLE PRESENT IN AREA OF WORKS	
Use None	
Decommissioning / Demolition HIGH VOLTAGE CABLE PRESENT IN AREA OF WORKS	

KEY	
	EXISTING CARRIAGEWAY INLAY / OVERLAY
	PROPOSED CARRIAGEWAY WIDENING
	VERGE
	EARTHWORKS
	STRENGTHENED EARTHWORKS
	PAVED ISLAND
	NEW FOOTWAY CONSTRUCTION

	STRUCTURAL WORKS
	PROPOSED FOOTBRIDGE
	CROSS-SECTION LOCATION REFER TO DRAWING HE551518-ATK-HGN-ZZ-DR-D-0005 FOR DETAILS
	PROPOSED FENCE LINE
	PROPOSED RETAINING STRUCTURE

**NOTES**  
1. MODIFICATIONS WILL BE REQUIRED TO STREET FURNITURE (INC. TRAFFIC SIGNALS, ROAD RESTRAINT SYSTEM AND PARAPETS) IN VICINITY OF WIDENING.

P01	AT	DJG	S.R.H	01/03/16
Rev	Drawn / Des	Checked	Approved	Date
Description				

Drawing Status: **FOR COSTING**

**ATKINS**

Elizabeth House  
28 Baddow Road  
Chelmsford  
Essex  
CM2 0DG  
Tel: +44 (0)1245 245245  
Fax: +44 (0)1245 345010  
www.atkinsglobal.com

Copyright © Atkins Limited (2014)

Client: **highways england**  
driving forward

Project Title		Sustainability	
REGIONAL INVESTMENT PROGRAMME M25 J25 IMPROVEMENT		D1	
Drawing Title			
OPTION 3 GENERAL ARRANGEMENT			
Scale	Designed / Drawn	Checked	Approved
1:1250	AT	DJG	S.R.H
Original Size	Date	Date	Date
A1	01/03/16	01/03/16	01/03/16
Drawing Number	Revision		
HE551518-ATK-HGN-ZZ-DR-D-0003	P01		

Plotter: Mar 01, 2016 - 4:46pm by: TAM05256